


PROPOSED LORD STREET DEVELOPMENT

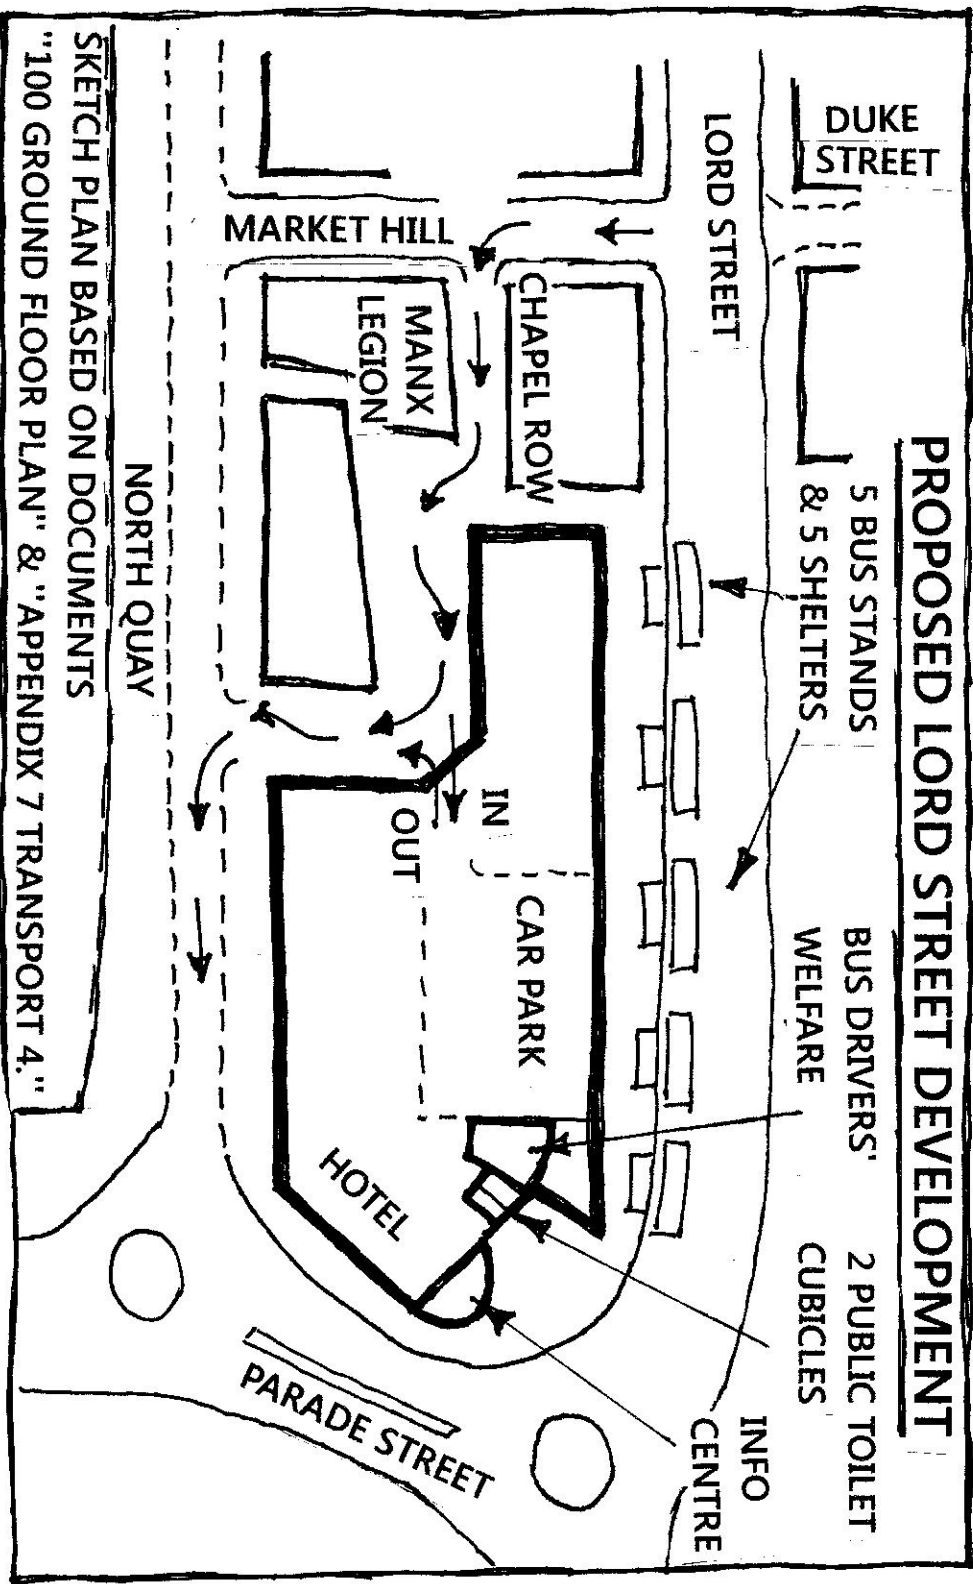

SKETCH PLAN BASED ON DOCUMENTS
"100 GROUND FLOOR PLAN" & "APPENDIX 7 TRANSPORT 4."